



1 Section AA
1 : 200

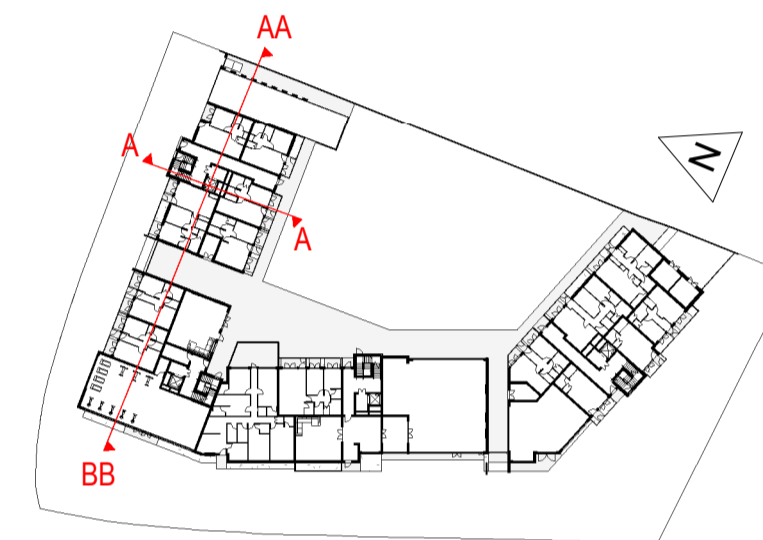

SECTION KEY PLAN

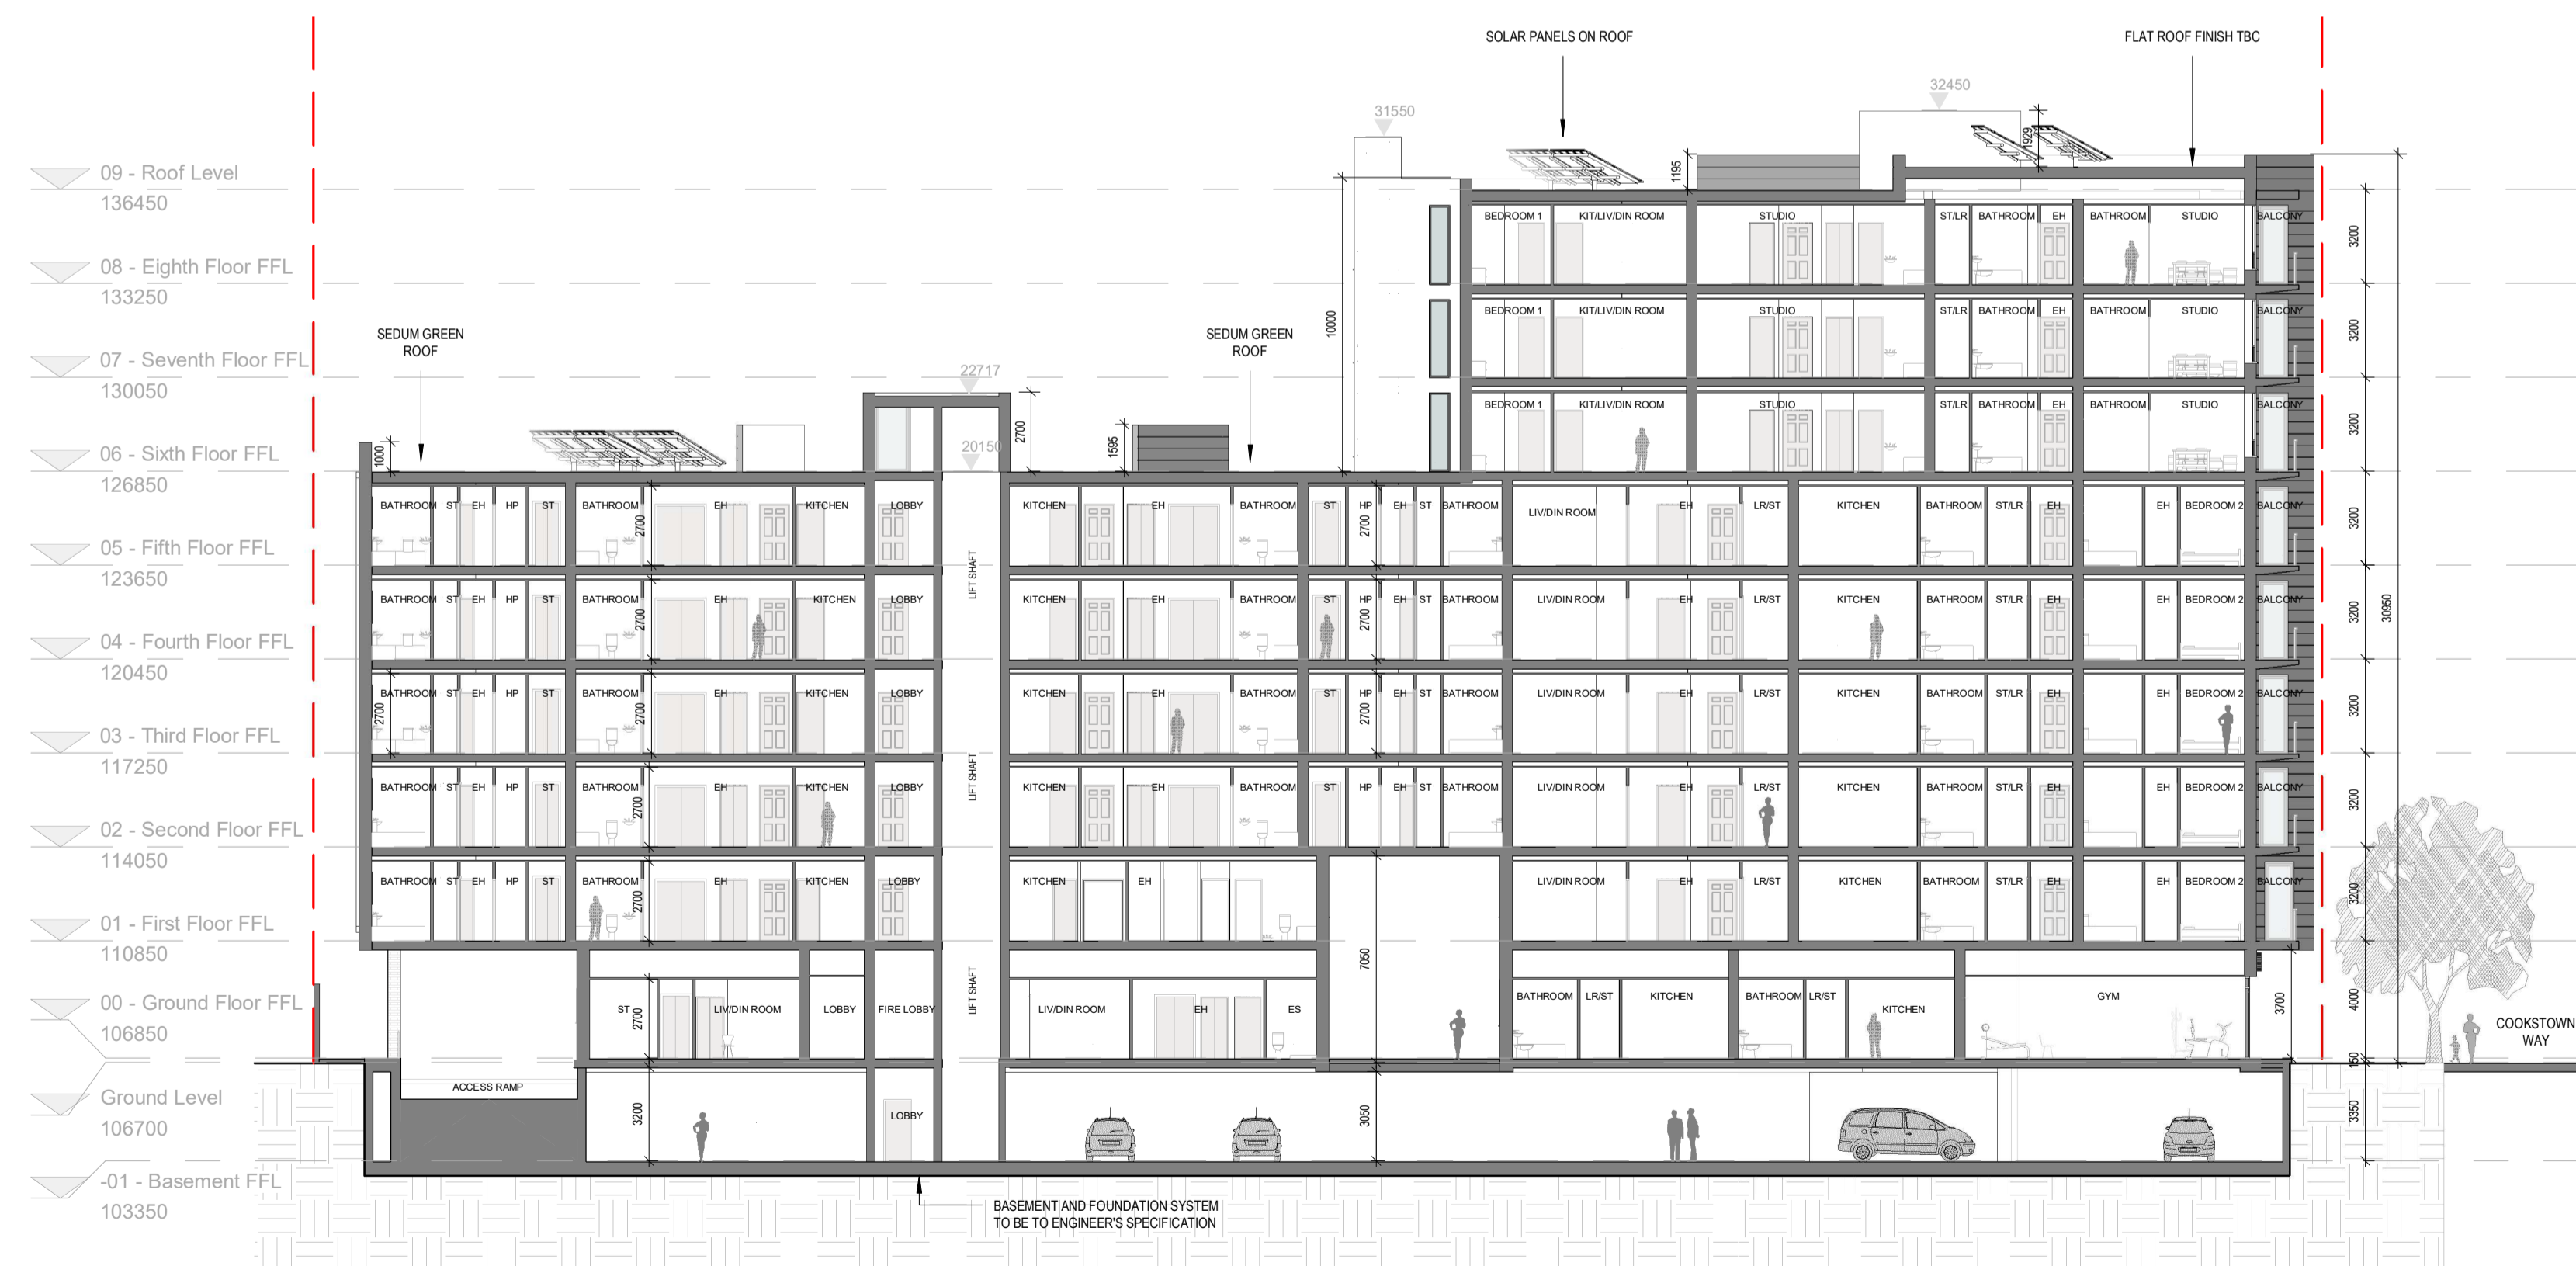

3 Section AA - BB
1 : 200

REV	DATE	SIGNED	NOTES

Project Stage
PLANNING

Client
PYRMONT PROPERTY DEVELOPMENTS LIMITED

Project
Cookstown Crescent Second Avenue

Drawing Title
Section AA / AA_BB

Drawn DS	Checked CM	Scale @ A1 As indicated	Date 28/01/2019
--------------------	----------------------	-----------------------------------	---------------------------

Project No. 15-099	Drawing No. 3000	Revision
------------------------------	----------------------------	----------

Drawing BIM Name:
CMPZA-CWO-00-ZZ-DR-A-000006-SECTIONS

CDE Area SHARED	Suitability Code S2	BIM Revision P01
---------------------------	-------------------------------	----------------------------

C+W O'BRIEN ARCHITECTS

1 Sarsfield Quay, Dublin 7, D07 R9FH
t: 01 518 0170 e: admin@cwoarchitects.ie
Dublin | London | Warwick | Manchester
www.cwoarchitects.ie