


NOTES

1. ALL DRAWINGS TO BE CHECKED BY CONTRACTOR ON SITE AND ENGINEER INFORMED OF DISCREPANCIES BEFORE WORK COMMENCES
2. ALL LEVELS ARE IN METRES AND ARE RELATED TO A LOCAL DATUM
3. CONTRACTOR SHALL SATISFY HIMSELF AS TO THE ACCURACY OF PAYMENT LEVELS ON SITE PRIOR TO COMMENCEMENT OF WORKS ON SITE
4. ALL WORKS TO BE CONSTRUCTED IN ACCORDANCE WITH THE REQUIREMENTS OF THE LOCAL PLANNING AUTHORITY
5. MANHOLE COVER LEVELS ARE TO CONFORM WITH FINISHED ROAD AND PATH LEVELS
6. WHERE COVER TO PIPE IS LESS THAN 1200mm (ROAD/PAV/VEGET) OR 900mm (OPEN SPACE) SURROUND PIPE IN MINIMUM 150mm CONCRETE

DATUM	107.00m			
DATUM	105.00m			
COVER LEVEL	107.00	107.00	106.82	
INVERT LEVEL	105.60	105.34	EL105.20	104.91
DEPTH (m)	1.40	1.66		1.91
MANHOLE NAME	F1	F0		EXFMH
DISTANCE (m)		38.53	14.00	
PIPE SLOPE		1:150	1:100	
PIPE SIZE		225mmø	225mmø	
PIPE TYPE		THERMOPLASTIC(S EN13476)	THERMOPLASTIC(S EN13476)	

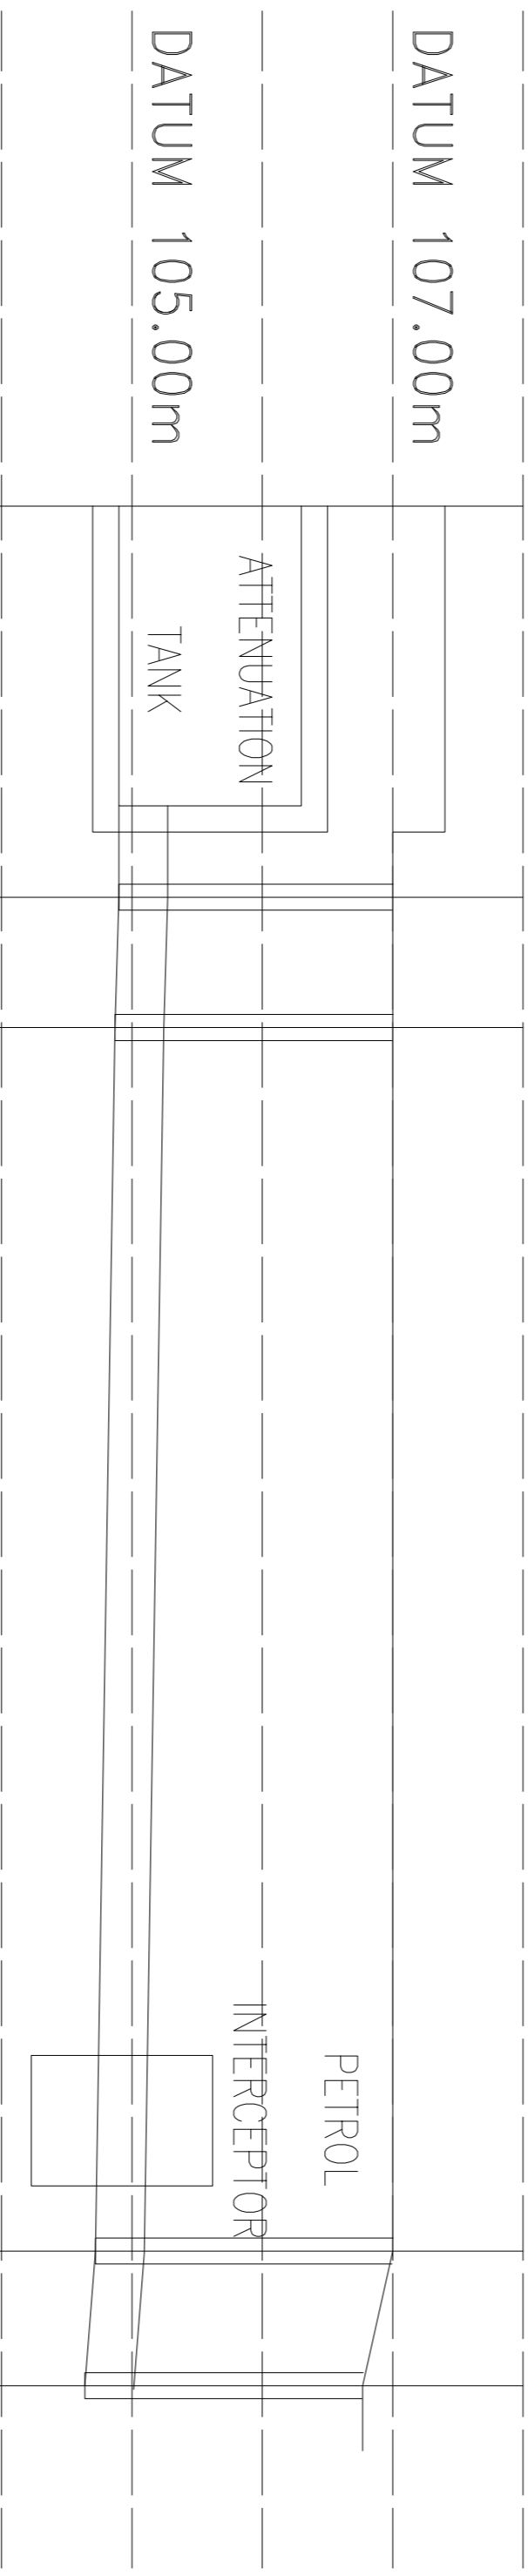

DATUM	107.00m			
DATUM	105.00m			
COVER LEVEL	107.00	107.00	107.00	106.77
INVERT LEVEL	104.90	104.87	104.72	104.64
DEPTH (m)	2.10	2.13	2.28	2.13
MANHOLE NAME	S2	S1	S0	EXSMH
DISTANCE (m)		5.00	46.94	5.00
PIPE SLOPE		1:300	1:300	
PIPE SIZE		375mmø	375mmø	
PIPE TYPE			CLASS H CONCRETE	

PLANNING

Rev	Date	Description	By	CHK
P3	04/02/19	ABP PLANNING PERMISSION	PTC	GD
P2	24/01/19	IRISH WATER SUBMISSION	PTC	GD
P1	13/01/17	FURTHER INFORMATION RESPONSE	PTC	GD
P	07/12/16	REVISED LAYOUT/APPLICATION	PTC	GD



Scope House,
Perrystown, Co. DUBLIN
Dunlin Dr., Kildare
www.gdci.ie
75 Shelton Street,
Covent Garden,
London WC2H 9JQ
www.gdci.ie/consulting.html

PROJECT
Cooksdown Crescent
Second Avenue

CLIENT
Cooksdown Regeneration Ltd

DRAWING TITLE
Longitudinal Sections
Through Foul and Surface
Water Sewers

dra. by: PTC	date: 25.05.16	scale: 250/50
drawing size: A1	chk: TM	app: GD
job no.: P-1605	dra. no.: P-1605-C-104	rev: P3